


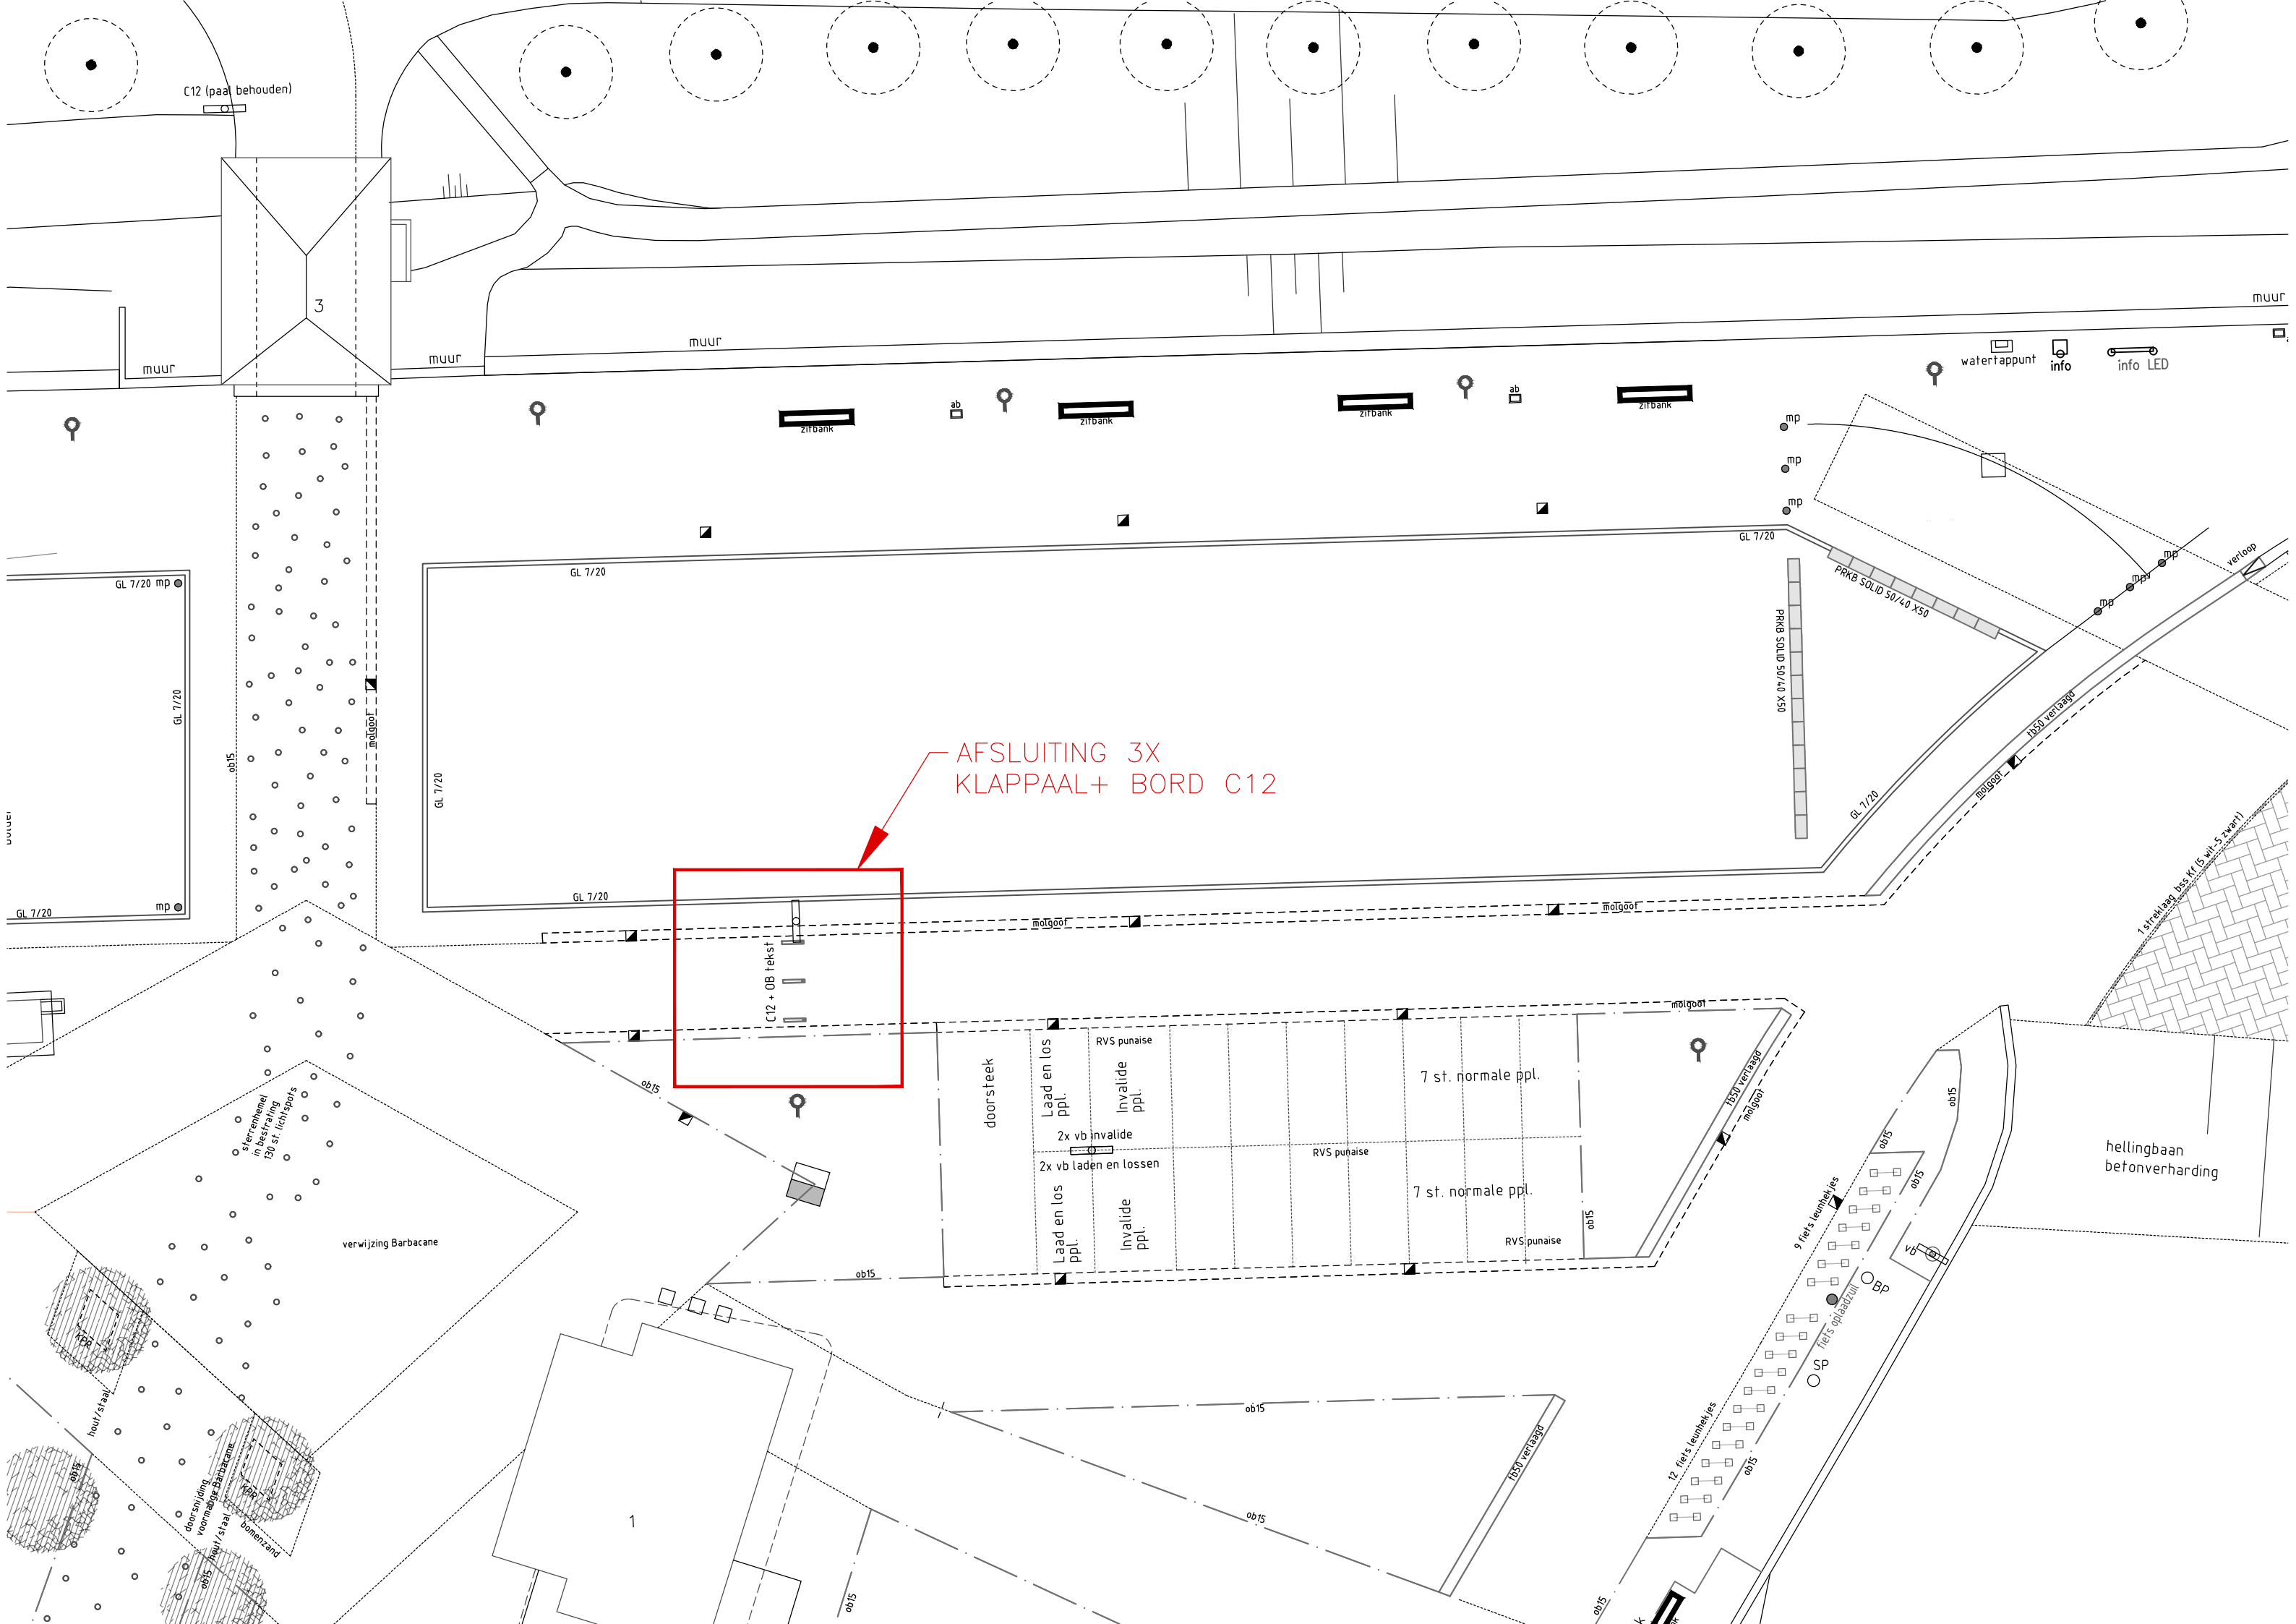

AFSLUITING 3X
KLAPPAAL+ BORD C12

C12 + OB tekst

hellingbaan
betonverharding